

For LEASE – Stone Quarry Crossing

811 Camp Horne Road, Pittsburgh, PA 15237




- Class 'A' Office Space
- ± 1,450 RSF Available - 3rd Floor
- Exposed Ceiling, Abundant Windows & Natural Light
- Superb Access & Visibility from I-279, Camp Horne Rd. Exit
- Stunning Architecture & Finishes
- Minutes from Ohio Township Retail Amenities



POINT BRIDGE
REALTY ADVISORS, LLC®

Peter J. Licastro, President
(412) 837-1260
1001 Perry Highway, Suite 8
Pittsburgh, PA 15237

pete@point-bridge.com
www.point-bridge.com

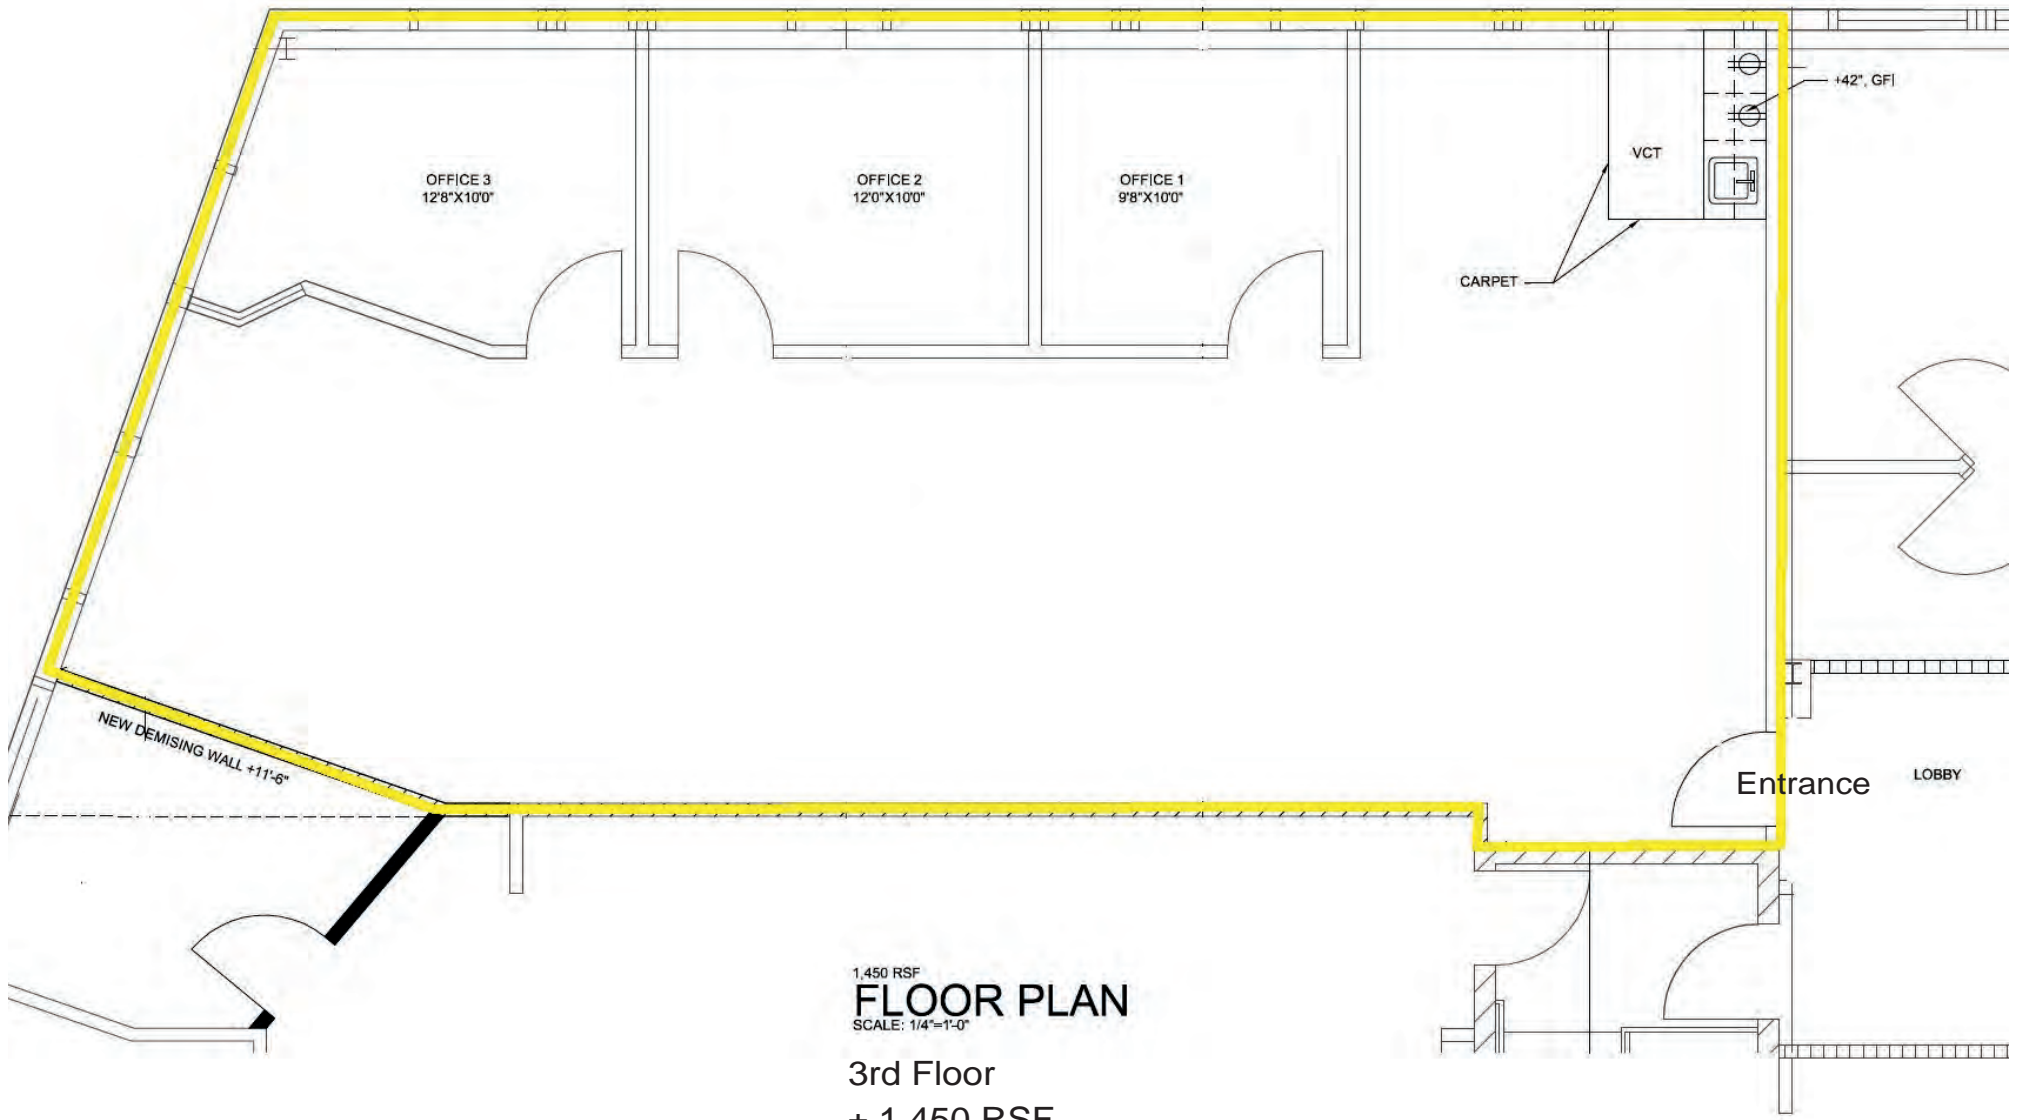

1,450 RSF
FLOOR PLAN
SCALE: 1/4"=1'-0"

3rd Floor
± 1,450 RSF

Award Winning Stone Quarry Crossing

To Cranberry ▶ 15 Minutes ◀ From Downtown



1001 Perry Highway, Suite 8
Pittsburgh, PA 15237
(412) 837-1260

POINT BRIDGE
REALTY ADVISORS, LLC®

www.point-bridge.com

No warranty or representation, expressed or implied, is made as to the accuracy of the information herein and same is submitted subject to errors, omissions, change of price, prior sale or rental, and withdrawal without notice. Point Bridge Realty Advisors, LLC is the exclusive agent of the owner. © Copyright 2020 Point Bridge Realty Advisors, LLC.